
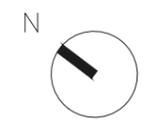



PLANTA SÓTANO -1

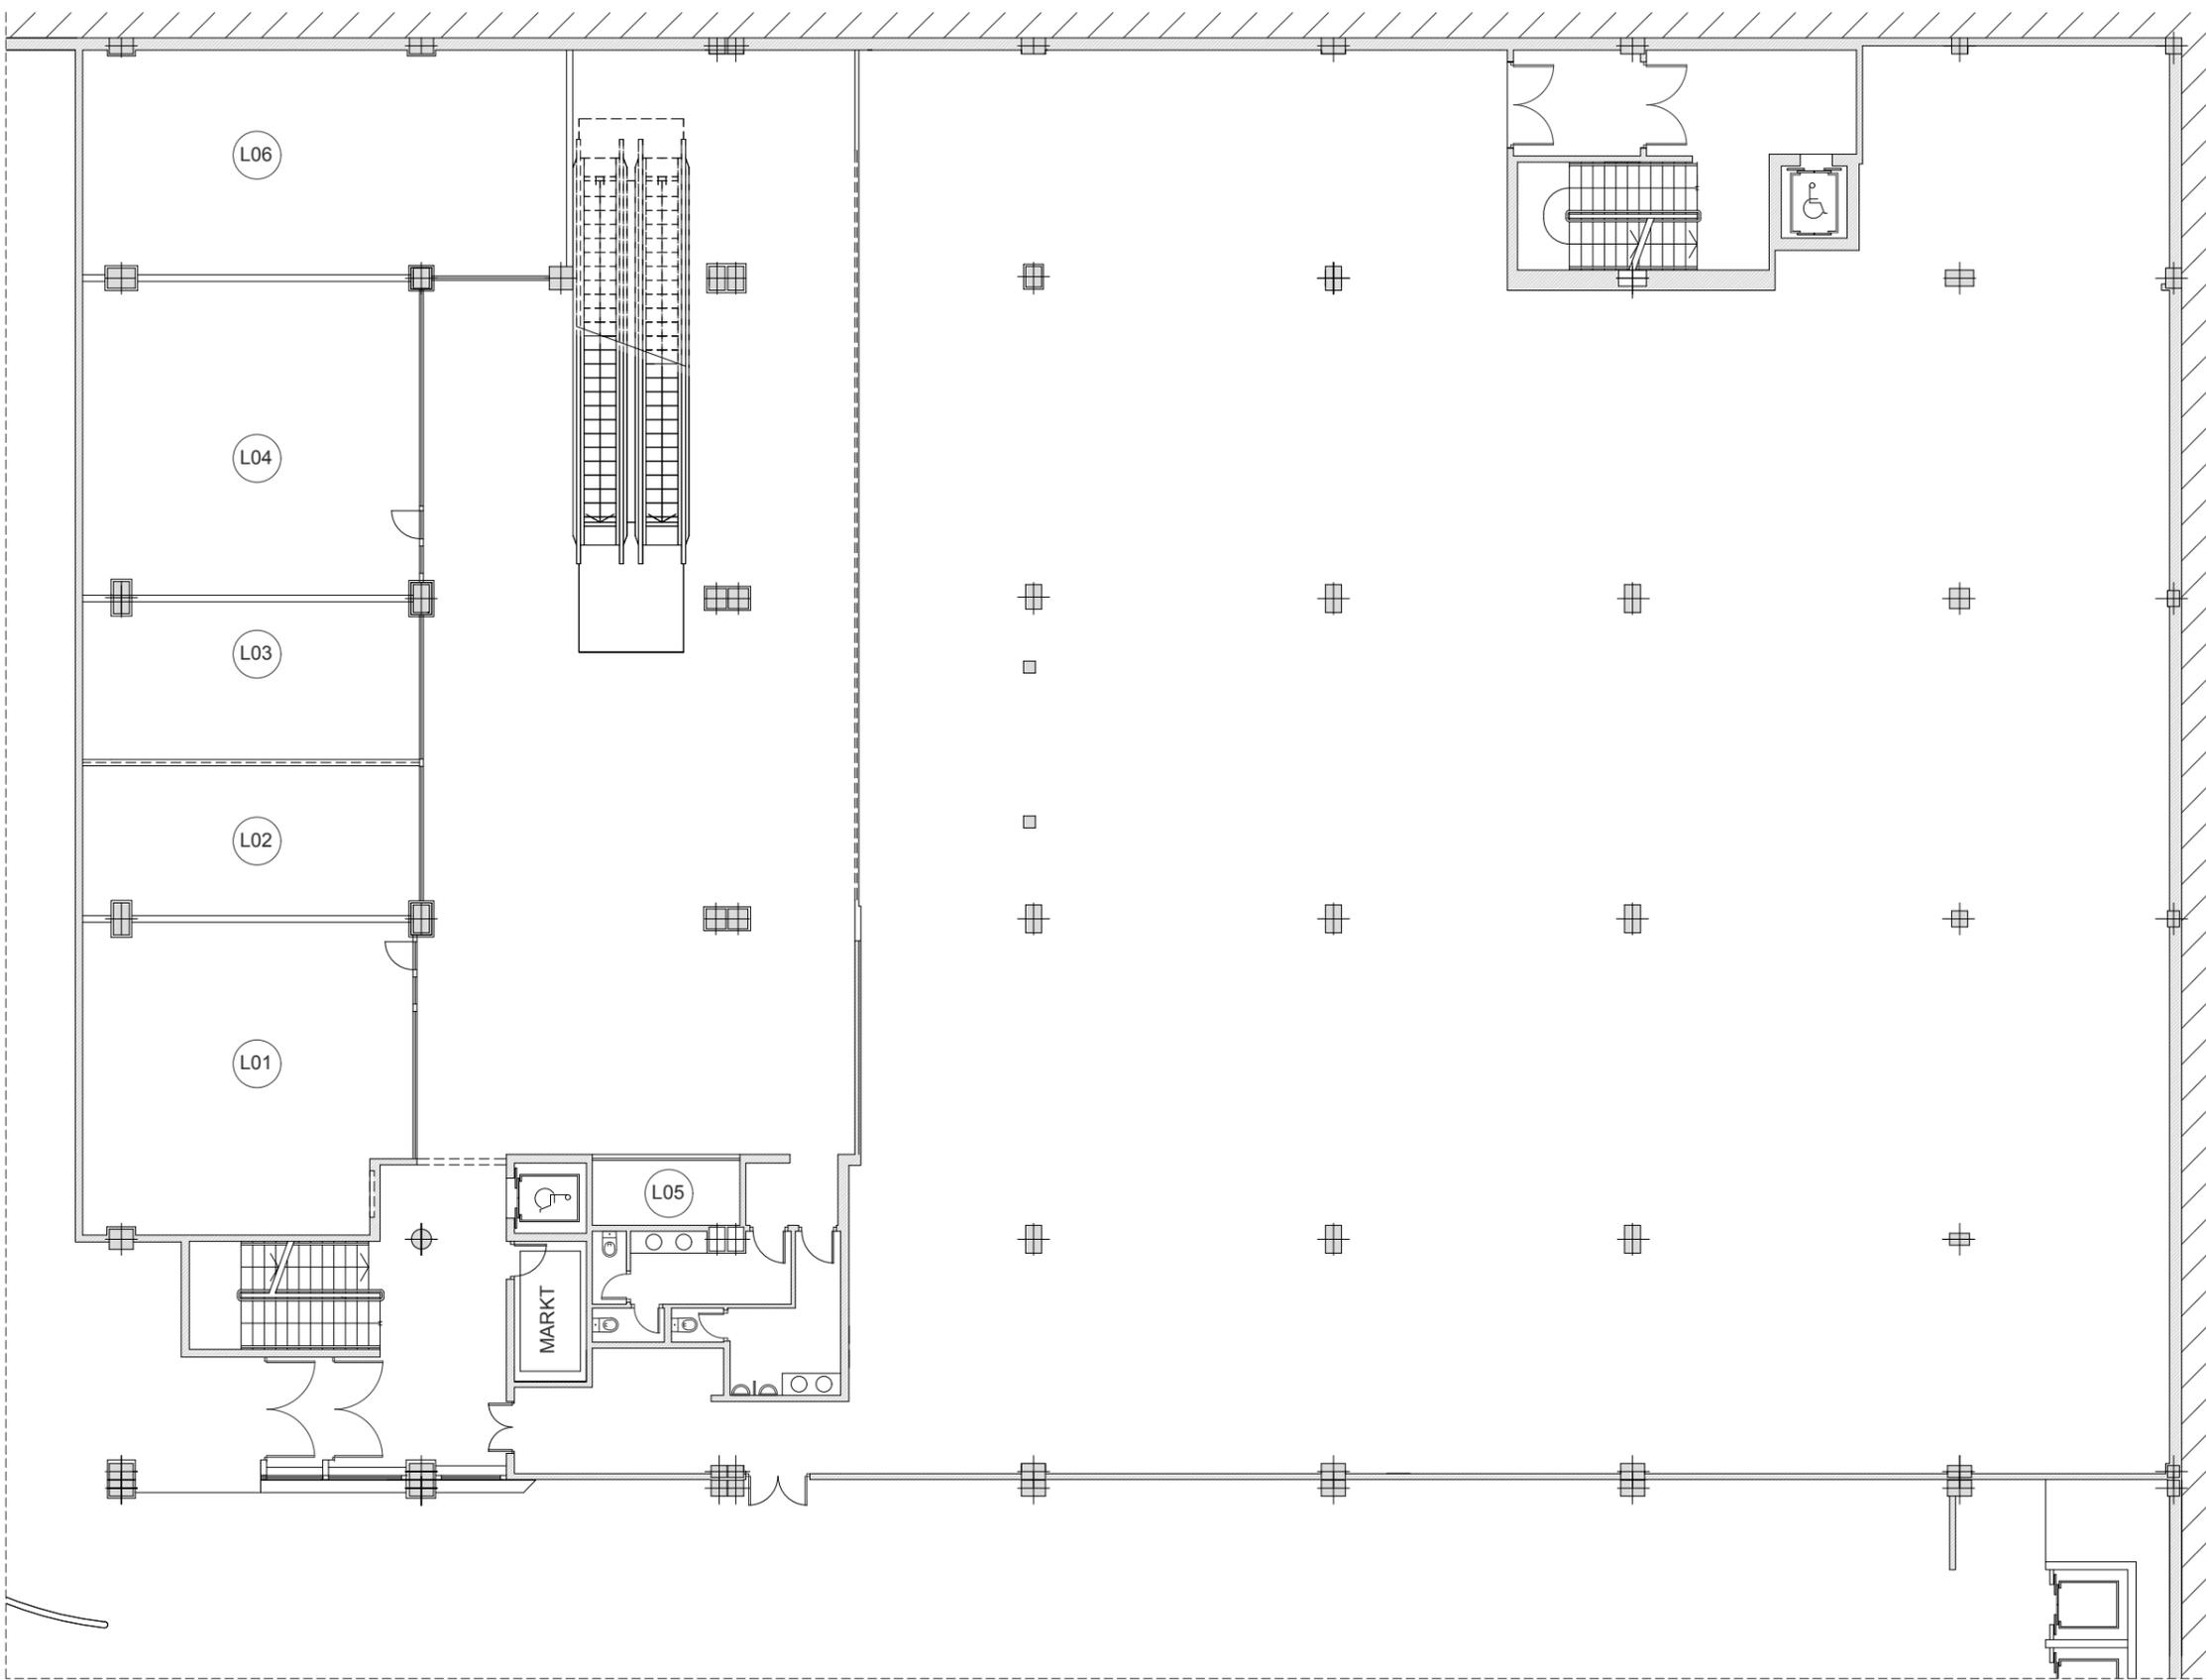

**CUADRO DE SUPERFICIES CONSTRUIDAS**

LOCALES	ÚTIL	CONSTRUIDA*
L01	62,50 m <sup>2</sup>	81,43 m <sup>2</sup>
L02	32,23 m <sup>2</sup>	41,98 m <sup>2</sup>
L03	33,98 m <sup>2</sup>	44,26 m <sup>2</sup>
L04	66,38 m <sup>2</sup>	86,49 m <sup>2</sup>
L05	6,81 m <sup>2</sup>	8,47 m <sup>2</sup>
L06	67,93 m <sup>2</sup>	88,51 m <sup>2</sup>
<b>TOTAL</b>		<b>342,67 m<sup>2</sup></b>

\*Incluye porcentaje zonas comunes correspondiente

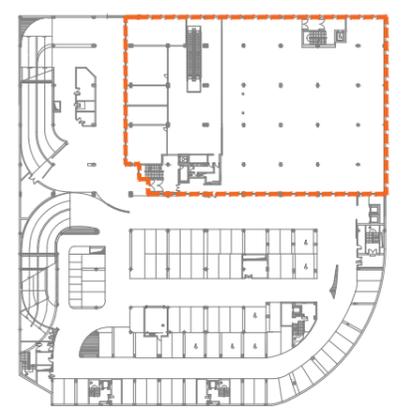

E: 1/175 en A3  
 5 m      10 m      15 m